

1ST FLOOR EXTERIOR WALLS DRAWN AT 3-1/2" U.N.O.
 1ST FLOOR INTERIOR WALLS DRAWN AT 3-1/2" U.N.O.
 2ND FLOOR EXTERIOR WALLS DRAWN AT 3-1/2" U.N.O.
 2ND FLOOR INTERIOR WALLS DRAWN AT 3-1/2" U.N.O.


SQUARE FOOTAGE	
1ST FLOOR	2,243
2ND FLOOR	487
TOTAL HEATED	2,730
OPT. BONUS ROOM	373
COVERED PORCHES	381
GARAGE	517

1 1ST FLOOR PLAN
 A2 SCALE: 1/4" = 1'

REVISIONS	
NO.	DATE

LILY ANNE
 DRAWING NO.

DJL
 DRAWN BY

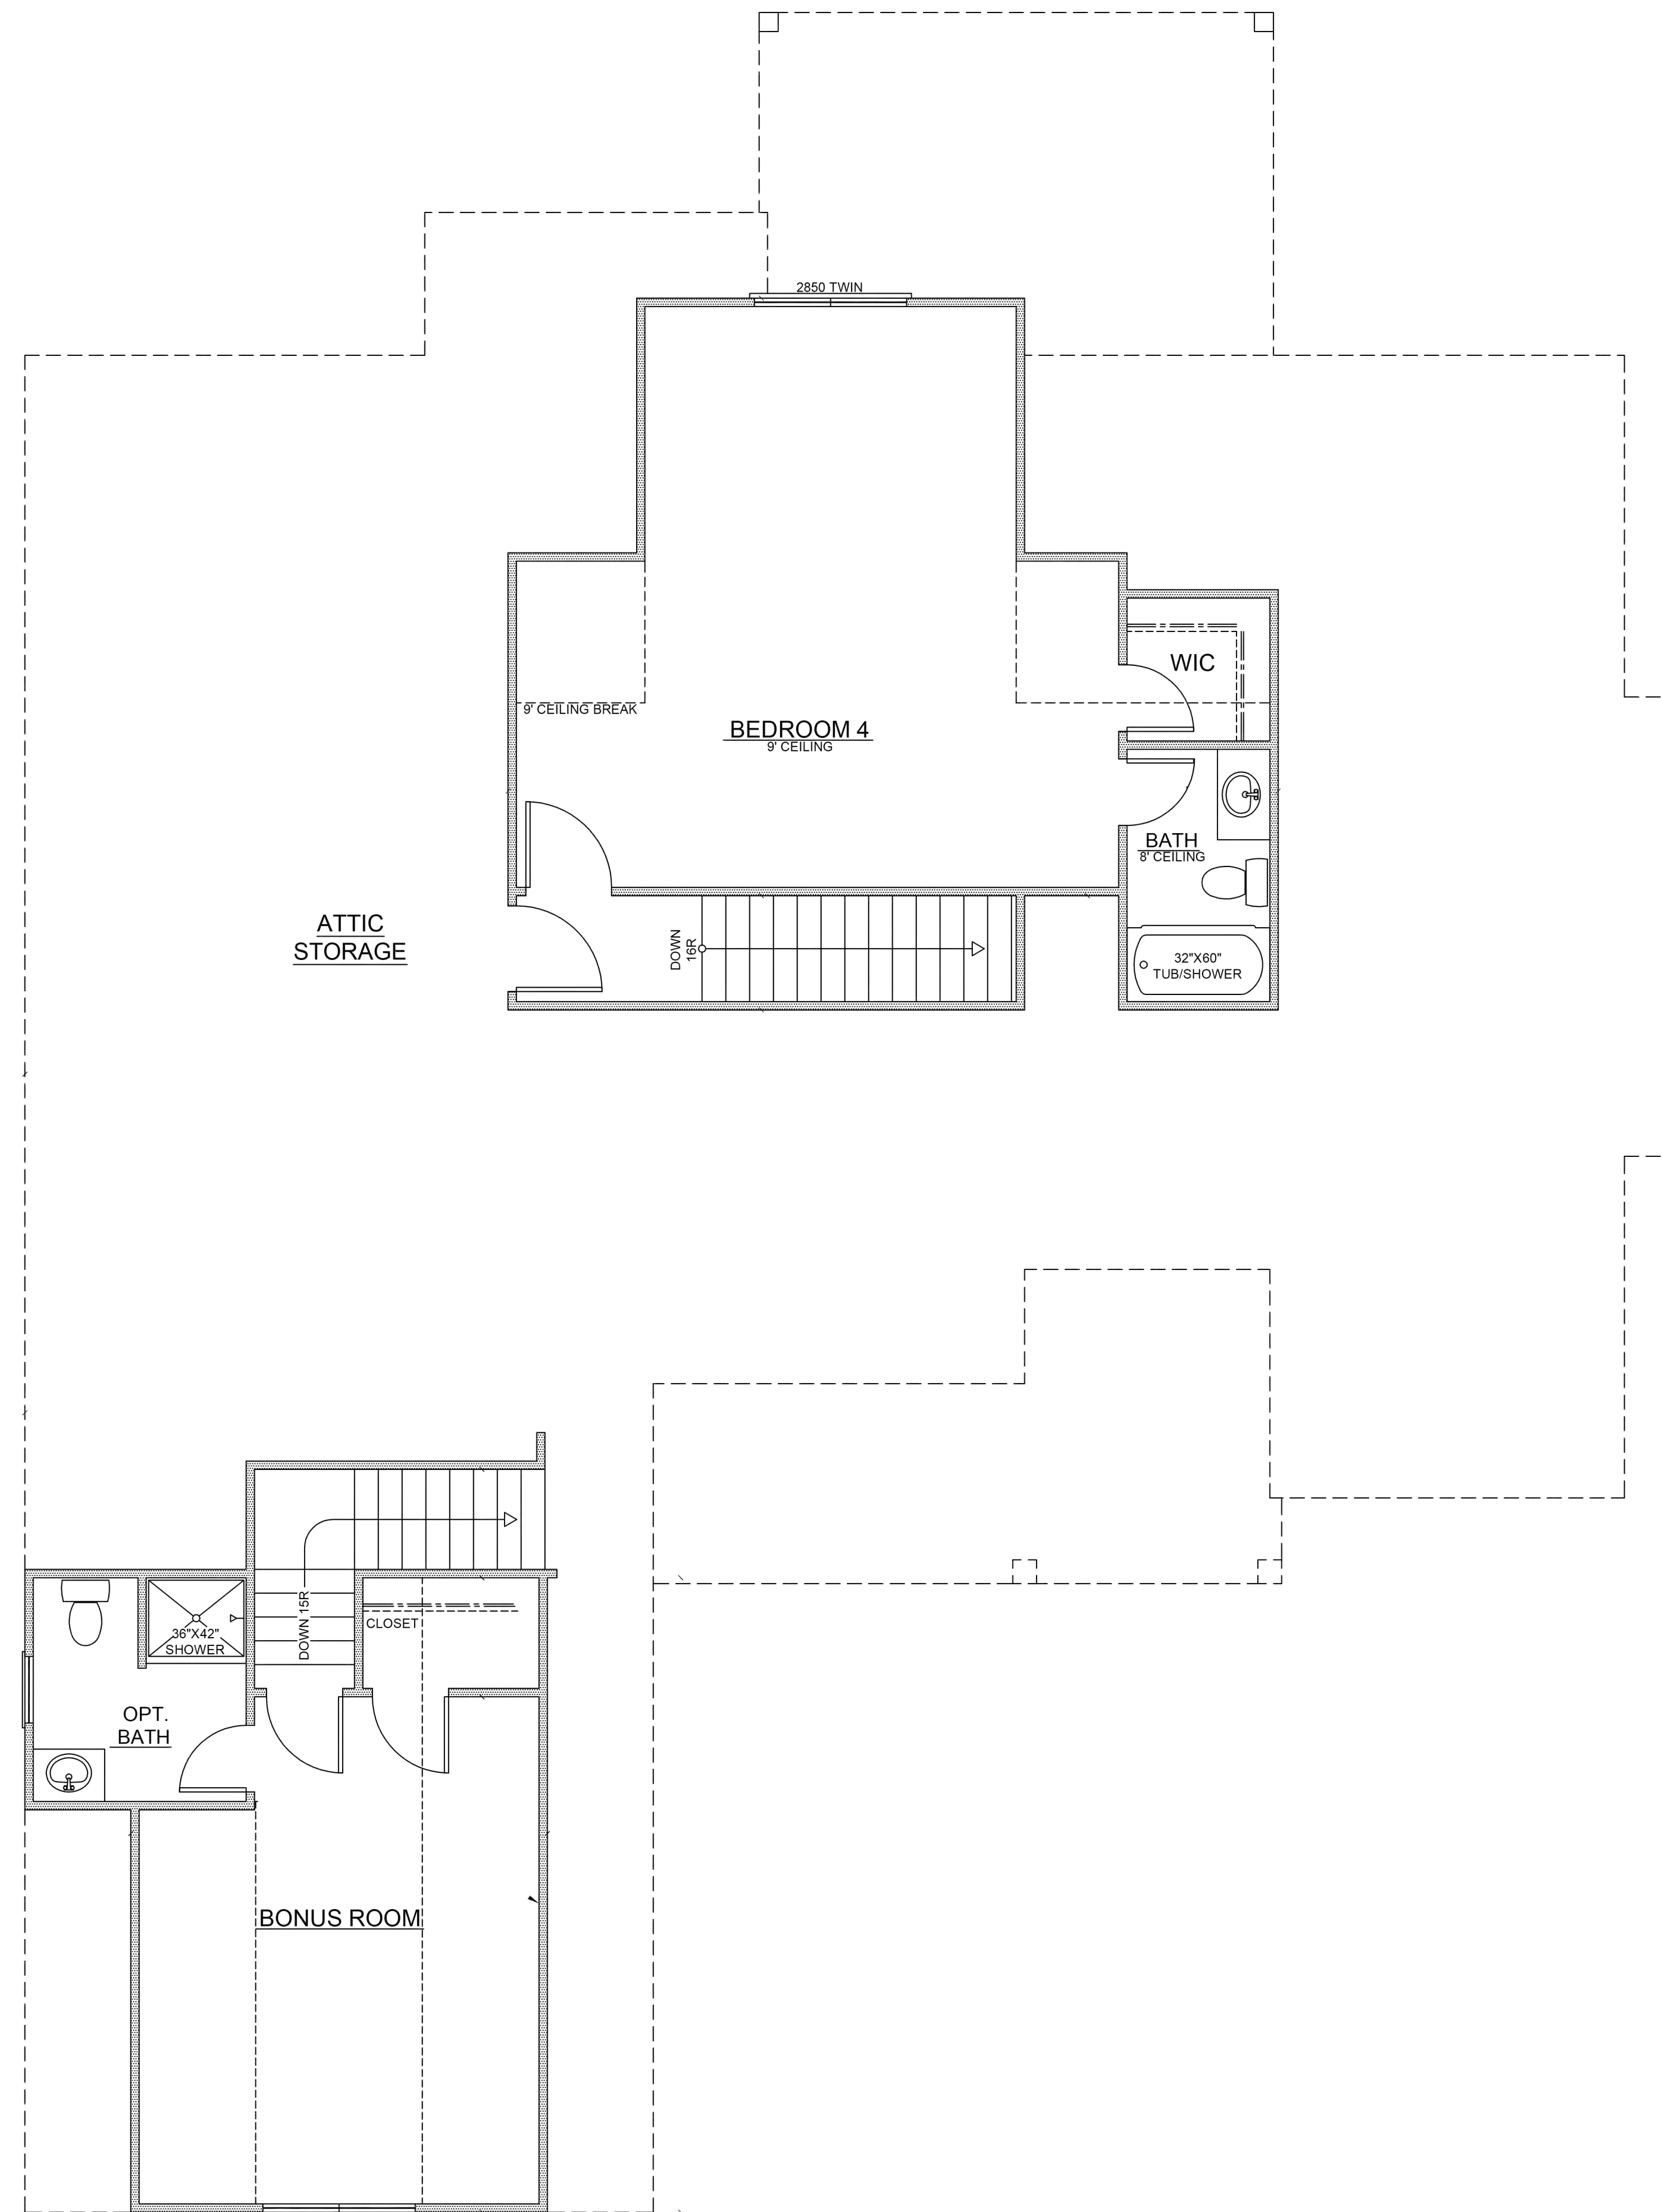

1
A3 2ND FLOOR PLAN
SCALE: 1/4" = 1'

REVISIONS	
NO.	DATE

LILY ANNE
DRAWING NO.

DJL
DRAWN BY