


2 BONUS ROOM PLAN
1/4"=1'-0"

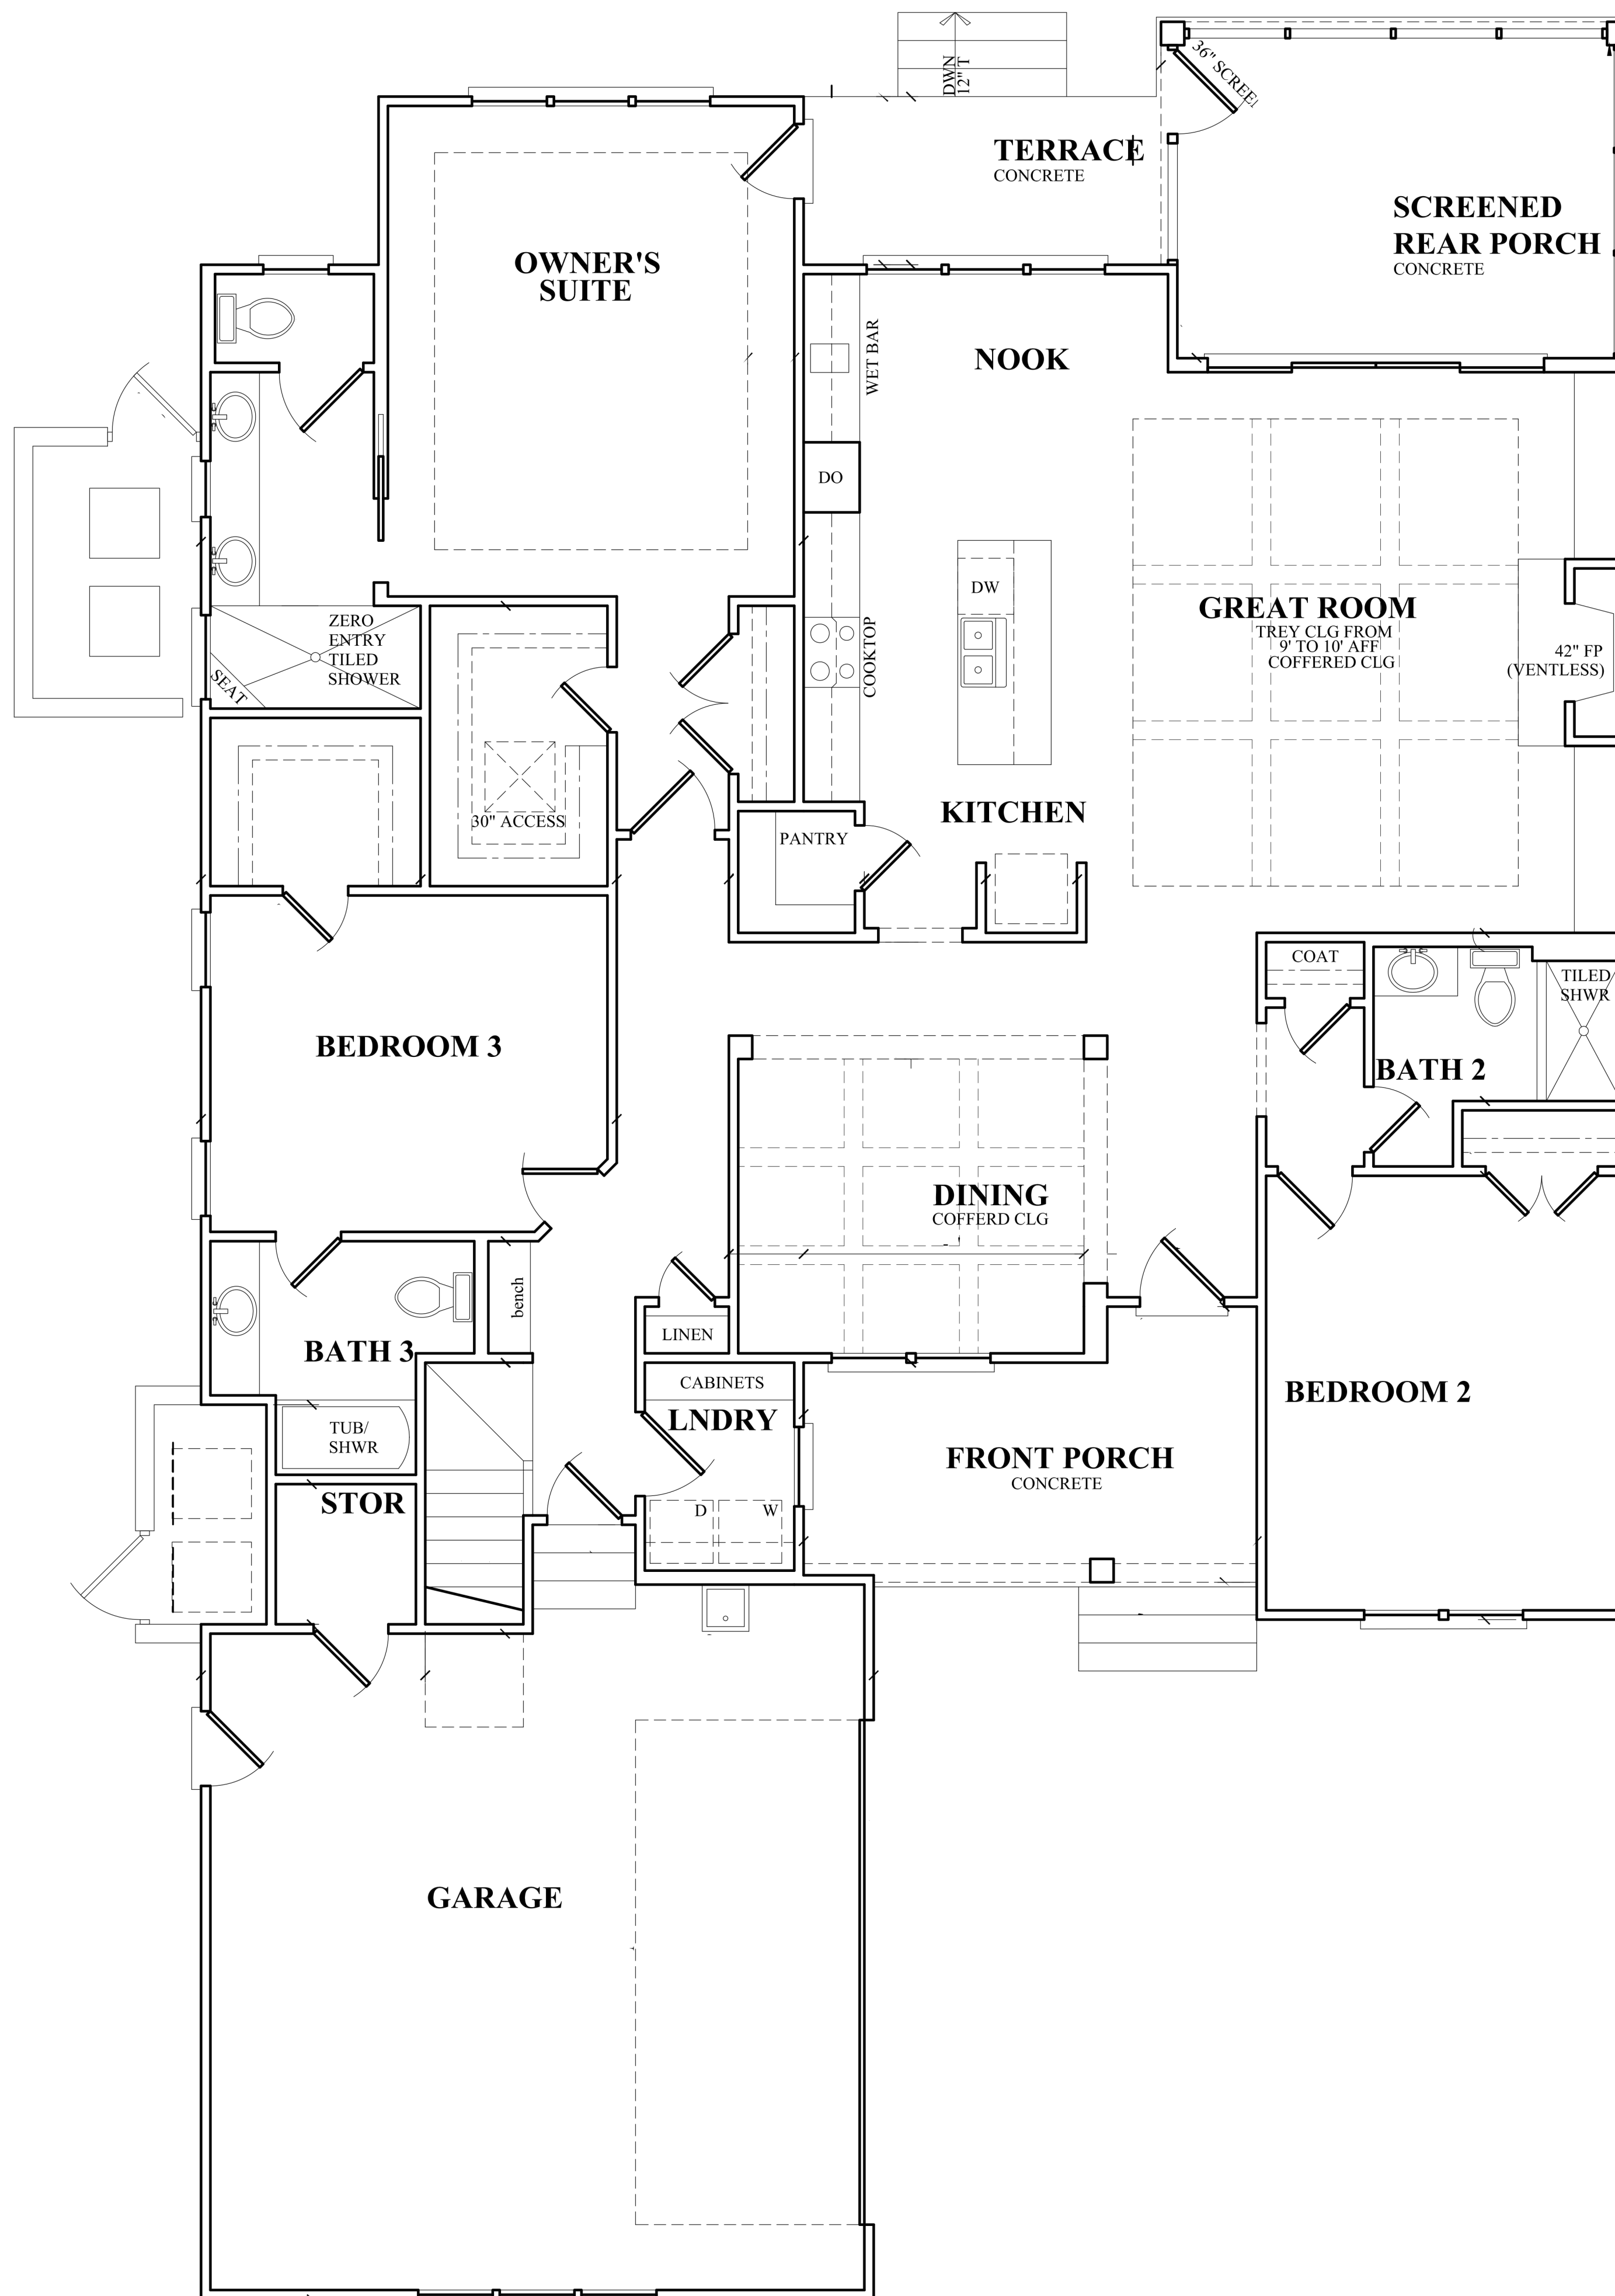

1 FLOOR PLAN
1/4"=1'-0"

AREA CALCULATIONS	
FIRST FLOOR HEATED	2285 SF
SECOND FLOOR HEATED	412 SF
TOTAL HEATED AREA	2697 SF
GARAGE	645 SF
FRONT PORCH	137 SF
REAR PORCH	190 SF
TERRACE	76 SF

ABBREVIATIONS	
AFF	ABOVE FINISHED FLOOR
AHU	AIR HANDLING UNIT
CATH	CATHEDRAL
CLG	CEILING
CONT	CONTINUOUS
DIA	DIAMETER
DBL	DOUBLE
DO	DOUBLE OVEN
DW	DISHWASHER
ELEV	ELEVATOR
FB	FLUSH BEAM, sized by others
FR	FRENCH
GWB	GYPNUM WALL BOARD
HT	HEIGHT
JST	JOIST
MO	MASONRY OPENING
OC	ON CENTER
PT	PRESSURE TREATED
PDS	PULL-DOWN STAIR
QTR	QUARTER
R	RISER
REF	REFRIGERATOR
RO	ROUGH OPENING
SQ	SQUARE
SHWR	SHOWER
T	TREAD
T&G	TONGUE AND GROOVE
UNO	UNLESS NOTED OTHERWISE
W/	WITH
WWM	WELDED WIRE MESH

LIMITED LICENSE FOR USE TO CONSTRUCT ONE HOME

Please read carefully. This license contains terms by which you are bound if you use this plan to construct a home. By using the plan to construct a home, you are agreeing to and accepting the terms of the license.

You are granted the right to construct one, and only one, home based on the plan. This right extends to the original purchaser of then plan only and is not transferable. You may not sell or otherwise transfer any right to copy or make use of the plan to any other party, or allow any other party to use or copy the plan.

For reproducible plans, the license includes the right to copy and modify the plan for use in the construction of the single home permitted to be constructed pursuant to the license.

This plan is protected under federal copyright laws. All rights under those laws are reserved BY Sullivan Design Company. Use of the plan in a manner inconsistent with this license constitutes infringement of the copyright and a violation of U.S. copyright law.

DISCLAIMER OF WARRANTIES

SULLIVAN DESIGN COMPANY MAKES NO WARRANTIES REGARDING THE PLAN. TO THE MAXIMUM EXTENT ALLOWED BY LAW, SULLIVAN DESIGN COMPANY DISCLAIMS ALL WARRANTIES OF MERCHANTABILITY OR FITNESS FOR A PARTICULAR PURPOSE. ANY MODIFICATION OF THE PLAN VOIDS ANY AND ALL WARRANTIES EXPRESS OR IMPLIED.

LIMITATION OF LIABILITY

SULLIVAN DESIGN COMPANY WILL NOT BE LIABLE FOR ANY SPECIAL, CONSEQUENTIAL, OR INCIDENTAL DAMAGES ARISING FROM USE OF THE PLAN. TO THE EXTENT ALLOWABLE BY LAW, ANY LIABILITY OF SULLIVAN DESIGN COMPANY WILL BE LIMITED TO THE PURCHASE PRICE OF THE PLAN.

The purchaser of this plan is responsible for compliance with all local building codes and for ensuring that the plan is correctly adapted to accommodate local site conditions. The purchaser should consult with a local architect or engineer regarding these matters.

Before construction begins, the purchaser should thoroughly review this plan with the contractor, verify all dimensions, and report to Sullivan Design Company any errors, omissions or questions for clarification.

Before construction begins, the purchaser or contractor should verify all structural elements for the plan and site with a local engineer.

The exact size, reinforcement and depth of all concrete footings must be determined by local soil conditions and acceptable practices of construction. The bottom of all footings should extend below frostline. Before construction begins, the purchaser or contractor should verify the design of the footings and foundation with a local engineer.

The purchaser assumes all risks associated with adapting the plan to local sites affected by regional variations in climate, local site conditions, design needs, and building codes. Sullivan Design Company has no responsibility for adapting the plan to local site conditions, design changes, construction means or methods, costs, workmanship, quality of materials or equipment utilized in the construction.

Plans: ©2018 by Sullivan Design Company. These plans are protected under federal copyright laws. The original purchaser of these plans is authorized to build one, and only one home, as shown in the plans. Reproduction by any means, modification, or use of these plans to construct more than one home unless otherwise specifically authorized is prohibited.

Sullivan Design Co. does not assume any liability for the construction methods or any deviation from these plans. All information on these plans is to be verified prior to the commencement of construction. Should any discrepancies occur, contact the Sullivan Design Co. prior to any deviation from the plans. Refer to dimensions indicated on these plans. Codes govern over drawings.

Venture Homes

Revisions	description
date	

SULLIVAN
DESIGN COMPANY
9 1 0 • 6 8 6 • 1 2 2 3
www.sullivancompany.com

drawn by : JLM
checked by : SRS
file name : VENT24
sheet number :

A1
copyright 2022
Sullivan Design Co.
all rights reserved

NOTE: IT IS RECOMMENDED THESE STRUCTURAL PLANS BE REVIEWED BY A STATE LICENSED STRUCTURAL ENGINEER PRIOR TO CONSTRUCTION & PERMITTING